



Sq feet
X10.76

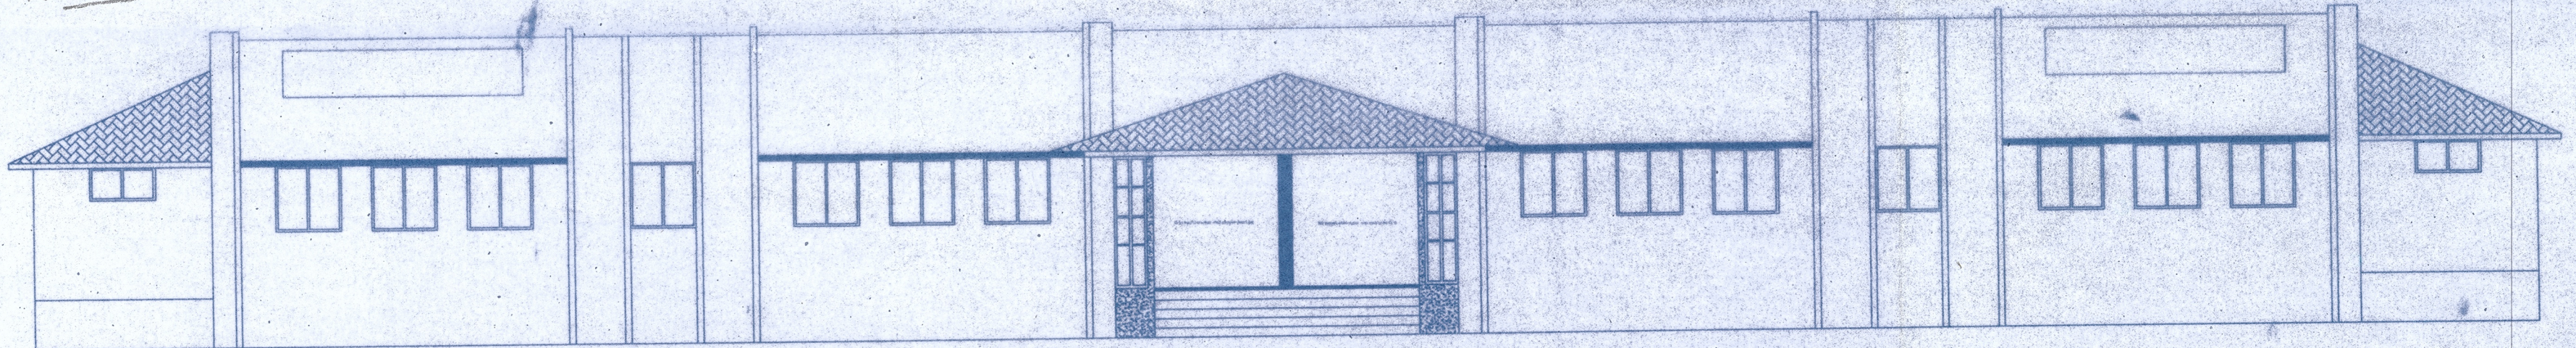

FRONT ELEVATION
(SCALE = 1:100)

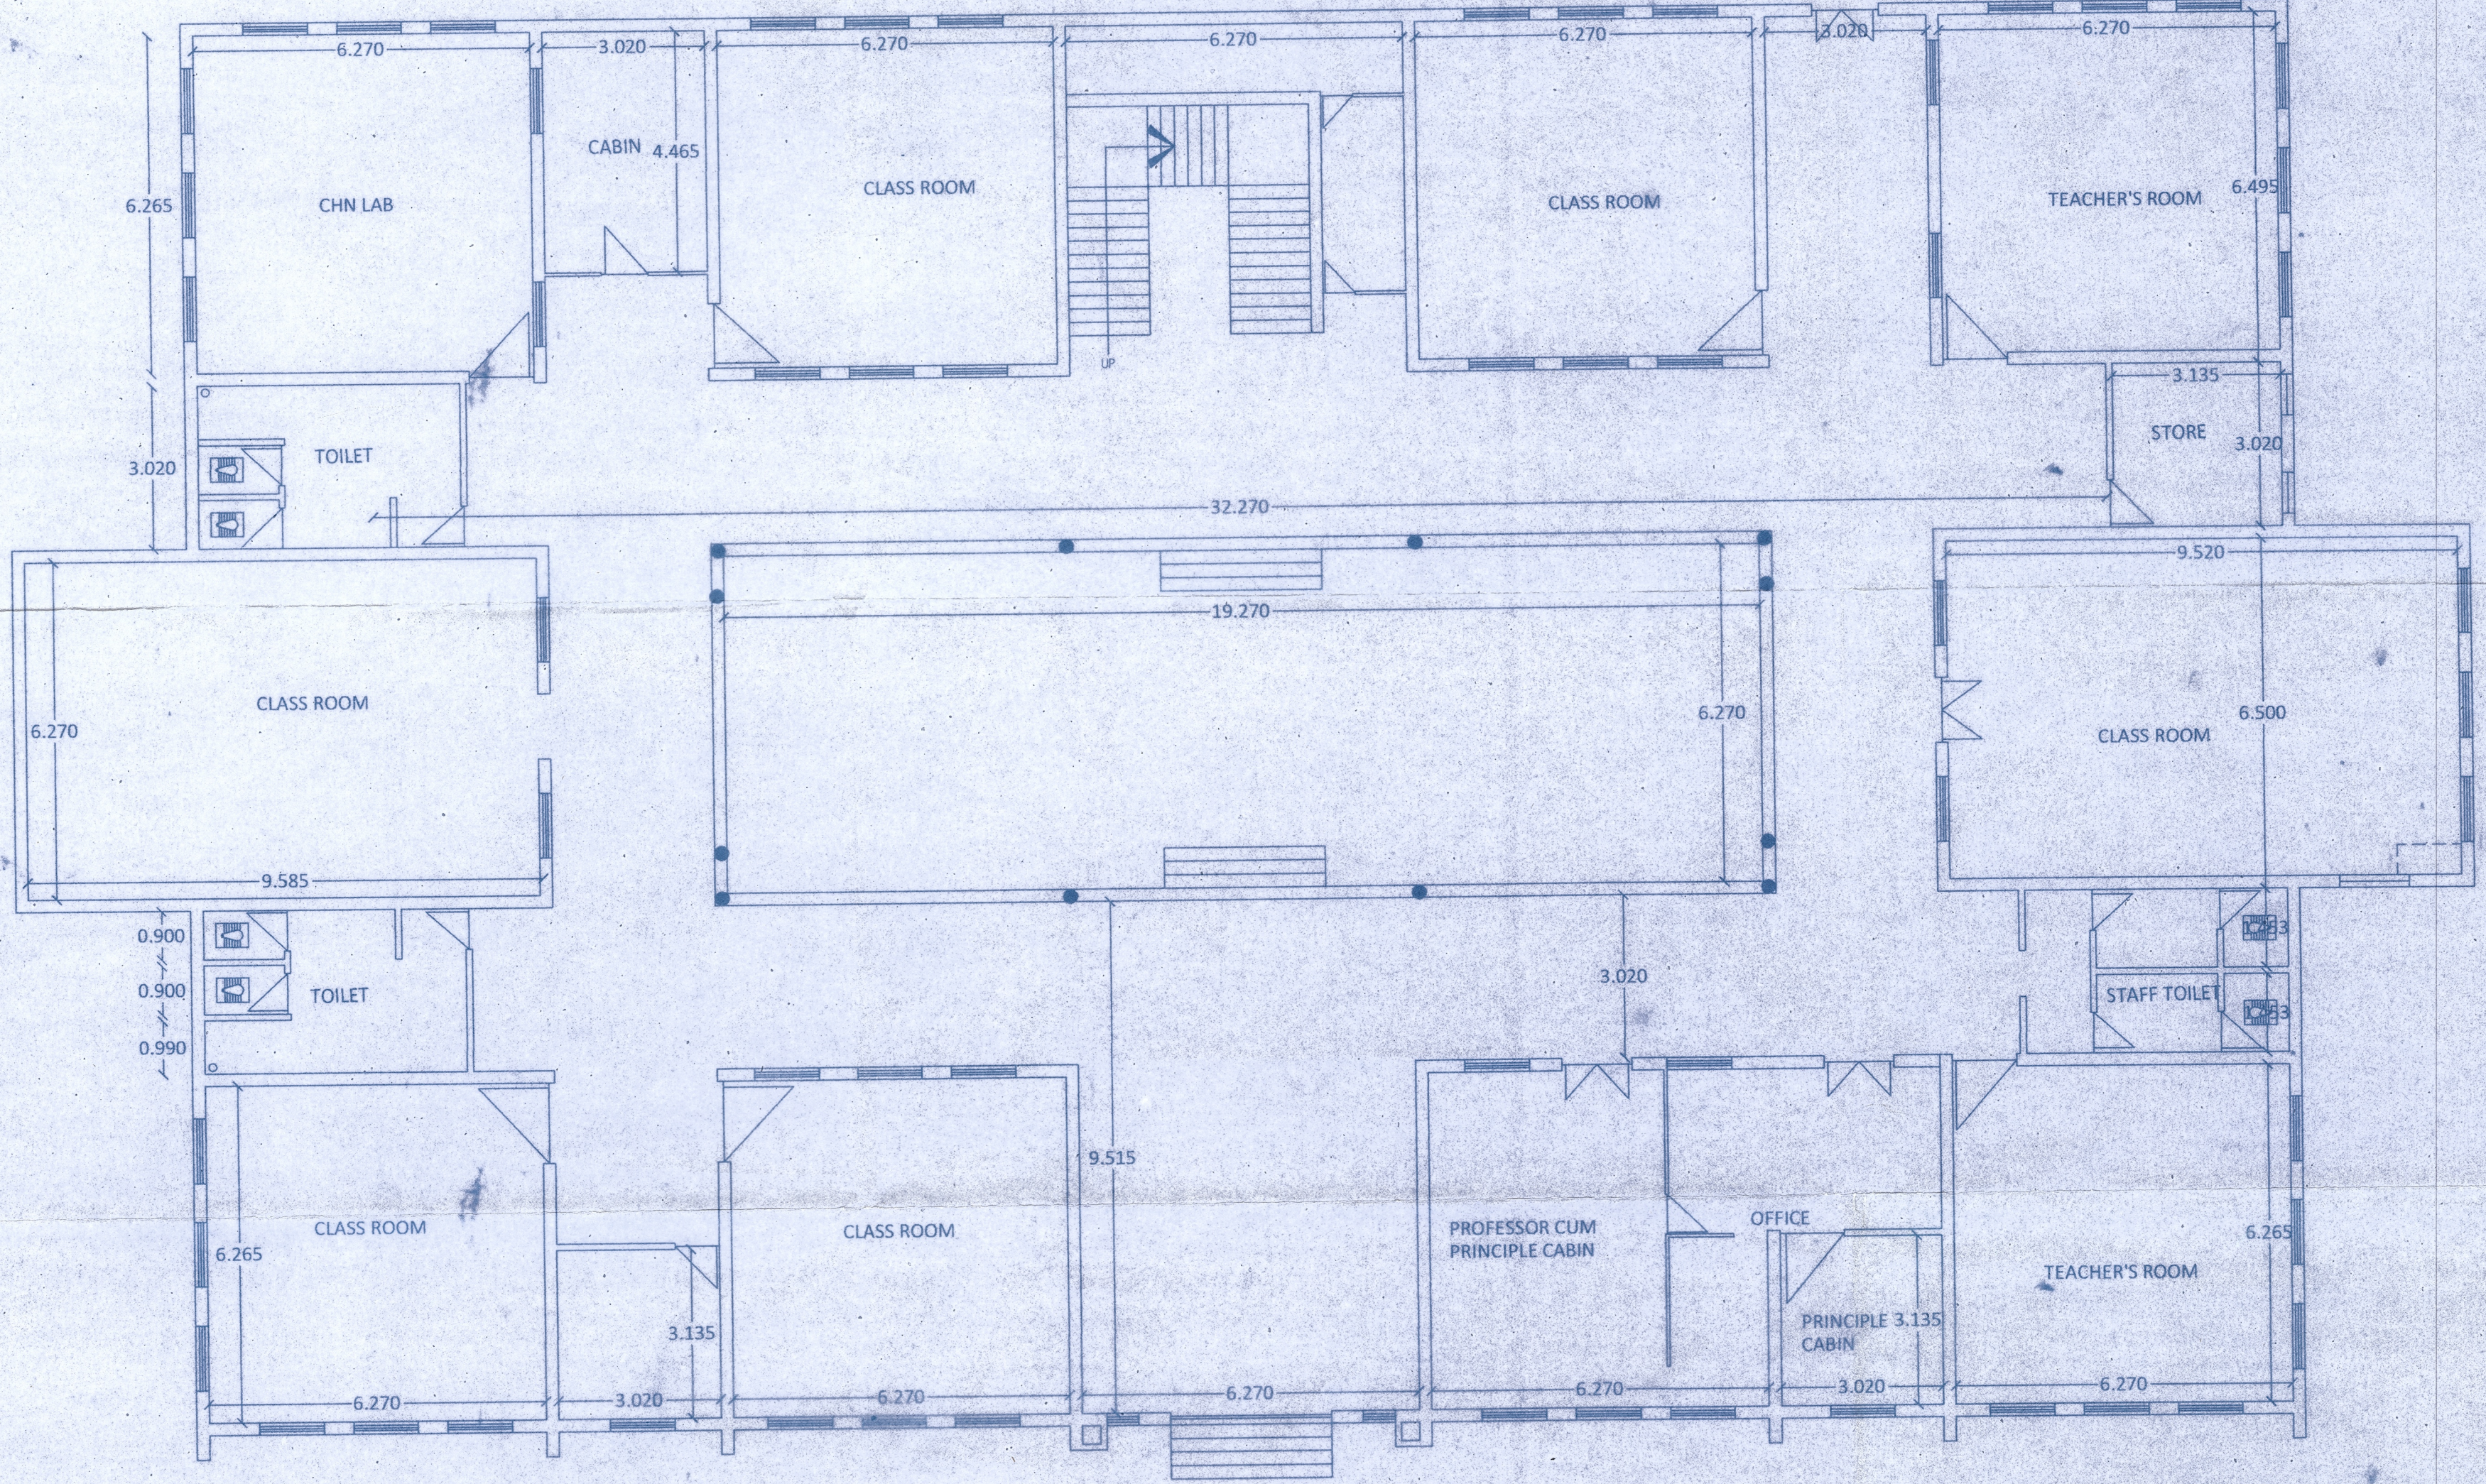


PROF. COLLEGE OF NURSING
KASTURBA HEALTH SOCIETY SEVAGRAM
WARDHA - 442102

PROJ. NO. , DRG. NO.
DATE :- SACALE:- 1:100

GROUND FLOOR PLAN
(SCALE = 1:100)

TOTAL PLINTH AREA = 1072.35M2

Secretary
Kasturba Health Society
P. O. Sevagram, Wardha
Pin - 442102

KASTURBA HEALTH SOCIETY, SEVAGRAM KASTURBA NURSING COLLEGE	
DATE : 21-08-2015	KASTURBA HEALTH SOCIETY SEVAGRAM. 442102
SCALE: 1:100	DRAWN BY: SHRI S. M. HIWASE
CHECKED BY: SHRI Y. M. KAMBLE <i>Y.M.K</i>	
 N Civil Engineer Kasturba Health Society, Sevagram, Dist. Wardha	