



TERRACE FLOOR PLAN
 SCALE - 1:150

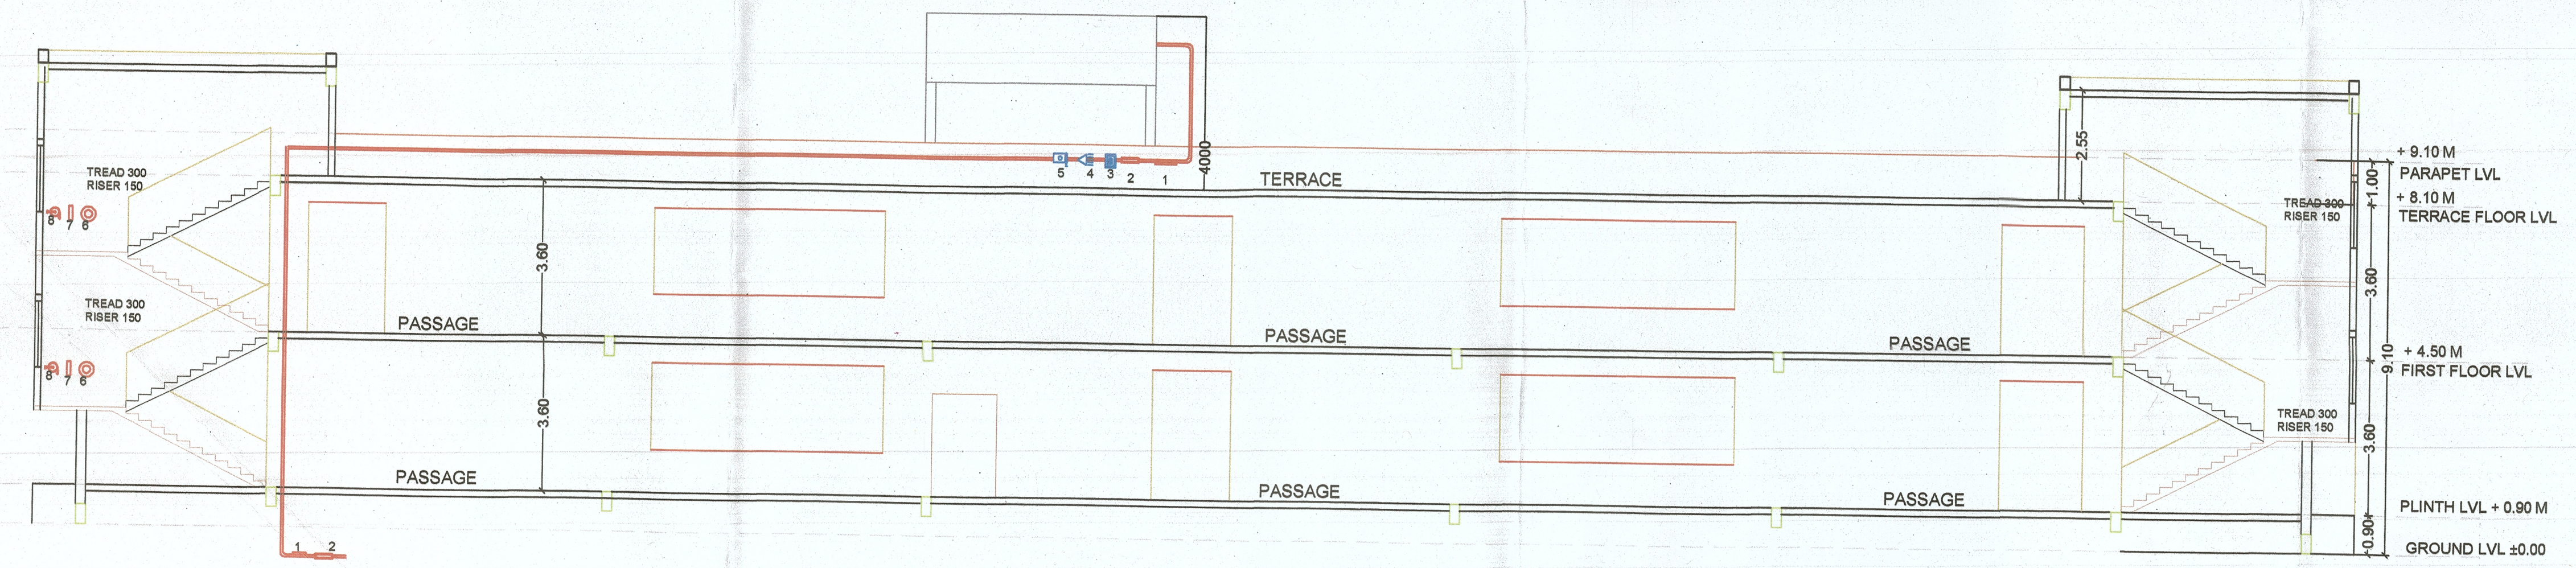

SECTION AT AA'
 SCALE - 1:100

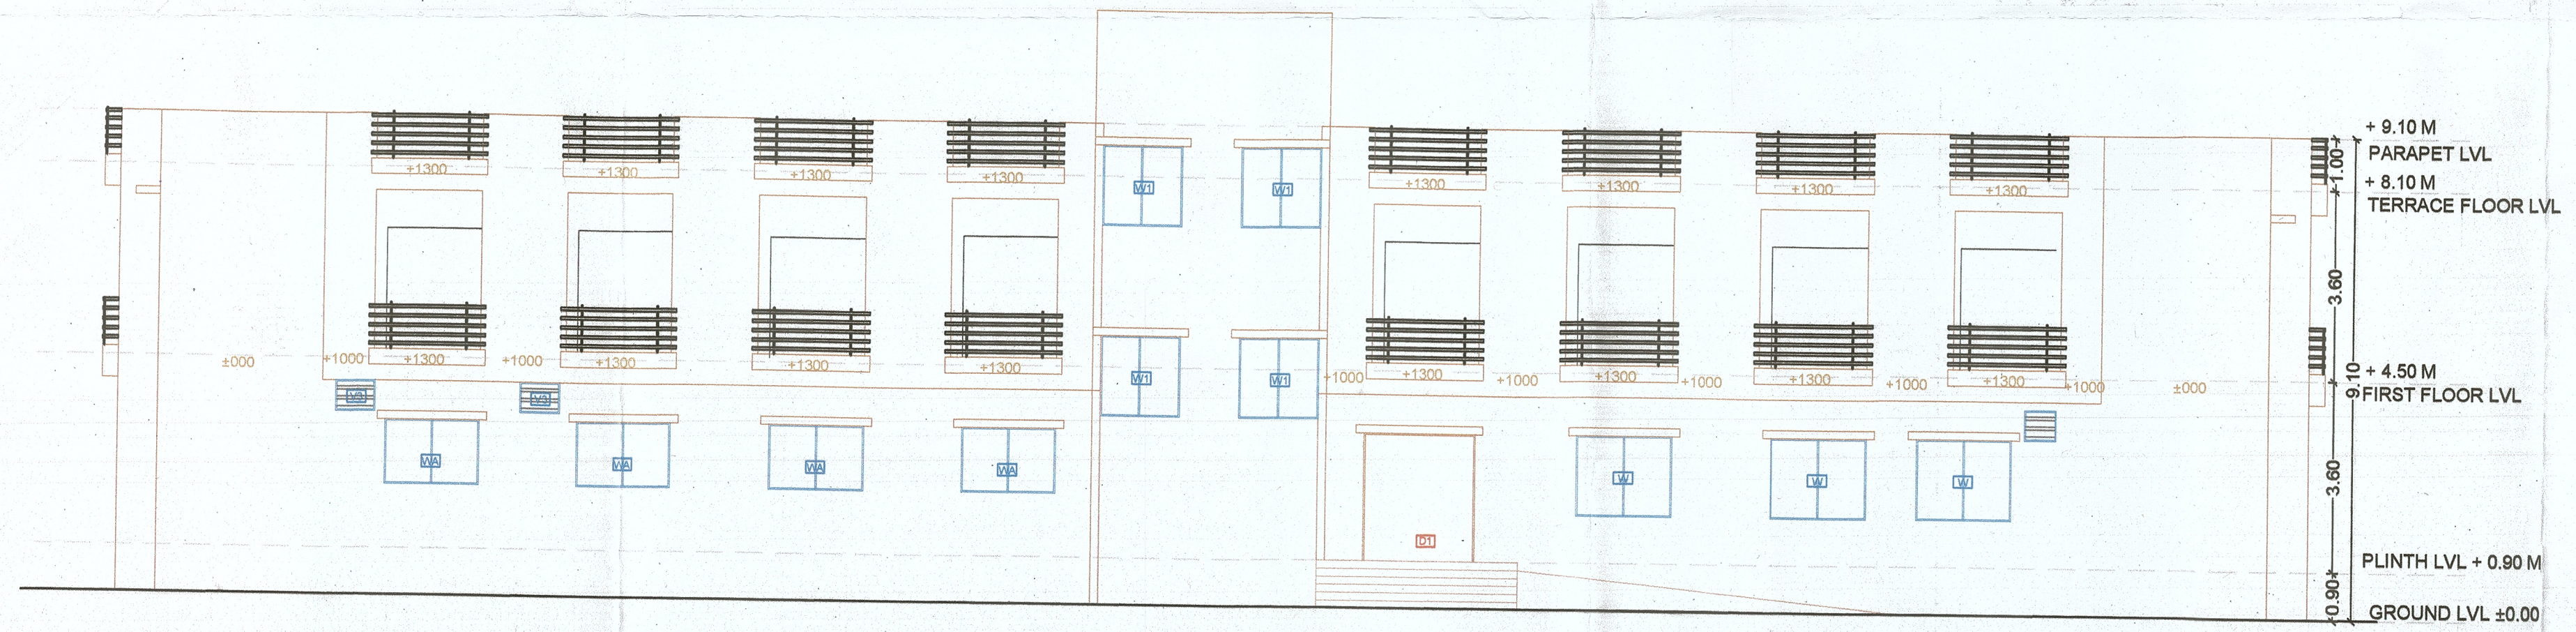

FRONT ELEVATION
 SCALE - 1:100

INDEX

1	CABLE FOR SMOKE DETECTION SYSTEM
2	FIRE ALARM AND DETECTION PANEL
3	FIRE CONTROL PANEL
4	FIRE HOOTER
5	FIRE MANUAL CALL POINT
6	SMOKE DETECTOR
7	FIRE HYDRANT STAND POST
8	FIRE HOSEBOX
9	ARC FIRE EXTINGUISHER
10	HOSE BOX
11	SPRINKLER

AREA STATEMENT

01. PLOT AREA	5.09 Ha/50,900 S.M.
02. PLOT AREA AS CONSIDERED FOR DEVELOPMENT	4275.88 S.M.
03. PROPOSED BUILT-UP AREA	3118.11 S.M.

FLOOR WISE FSI STATEMENT

FLOOR NAME	TOTAL (SQ.M)	PERMISSIBLE BALCONY (15%)	PROPOSED BALCONY
GROUND FLOOR	1562.36	234.35	103.81
FIRST FLOOR	1555.74	233.36	160.16
TOTAL B/UP AREA	3118.11		

Dishu
 Secretary
 Kasturba Health Society
 P. O. Sewagram, Wardha
 Pin - 442102

PROJECT INFORMATION
 FULL COMPLETION OF HOSTEL FOR NURSING COLLEGE OF MGIMS/KHS SURVEY NO. 279D, MOUZA - SEWAGRAM


OWNER'S NAME & SIGNATURE
 KASTURBA HEALTH SOCIETY, SEWAGRAM

CERTIFICATE OF AREA
 CERTIFIED THAT I HAVE SURVEYED THE PLOT UNDER REFERENCE ON AND THAT THE DIMENSIONS OF THE SIDES, ETC. OF THE PLOT STATED ON THE PLAN ARE AS MEASURED ON THE SITE AND THE AREA SO WORKOUT IS TALLIES WITH THE AREA STATED IN THE DOCUMENT OF OWNERSHIP / TOWN PLANNING SCHEME RECORDS.

AKASH V. MOHOTA & ASSOCIATES.
 1st Floor, Monalisa Complex, Opp. Rajapeth Police Station, AMRAVATI
 (O) 0721-2576345
 ARCHITECT email: akash_mohota@hotmail

ARCHITECT	AKASH V. MOHOTA	CA/97/21821
JOB NO.		
SCALE		
DRAWN BY	VISHAKA	
DRG NO.		
DATE	12/09/2020	
CHECKED BY	AKASH SIR	

Akash V. Mohota
 ARCHITECTS SIGNATURE

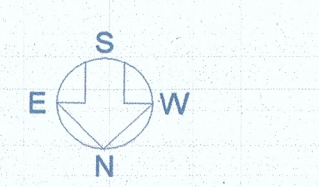

AKASH V. MOHOTA & ASSOCIATES.
 ARCHITECTS / INTERIOR DESIGNER

AMRAVATI OFFICE
 1st FLOOR MONALISA COMPLEX, OPP. RAJAPETH POLICE STATION, AMRAVATI-444801
 PH-(0)721-2576345 (M)9422958345
 Email: akashmohota@gmail.com

NAGPUR OFFICE
 471/A PROFESSOR COLONY, NEAR BASKET BALL GROUND, HANUMAN NAGAR, NAGPUR-440009
 Email: akash.mohota@gmail.com